

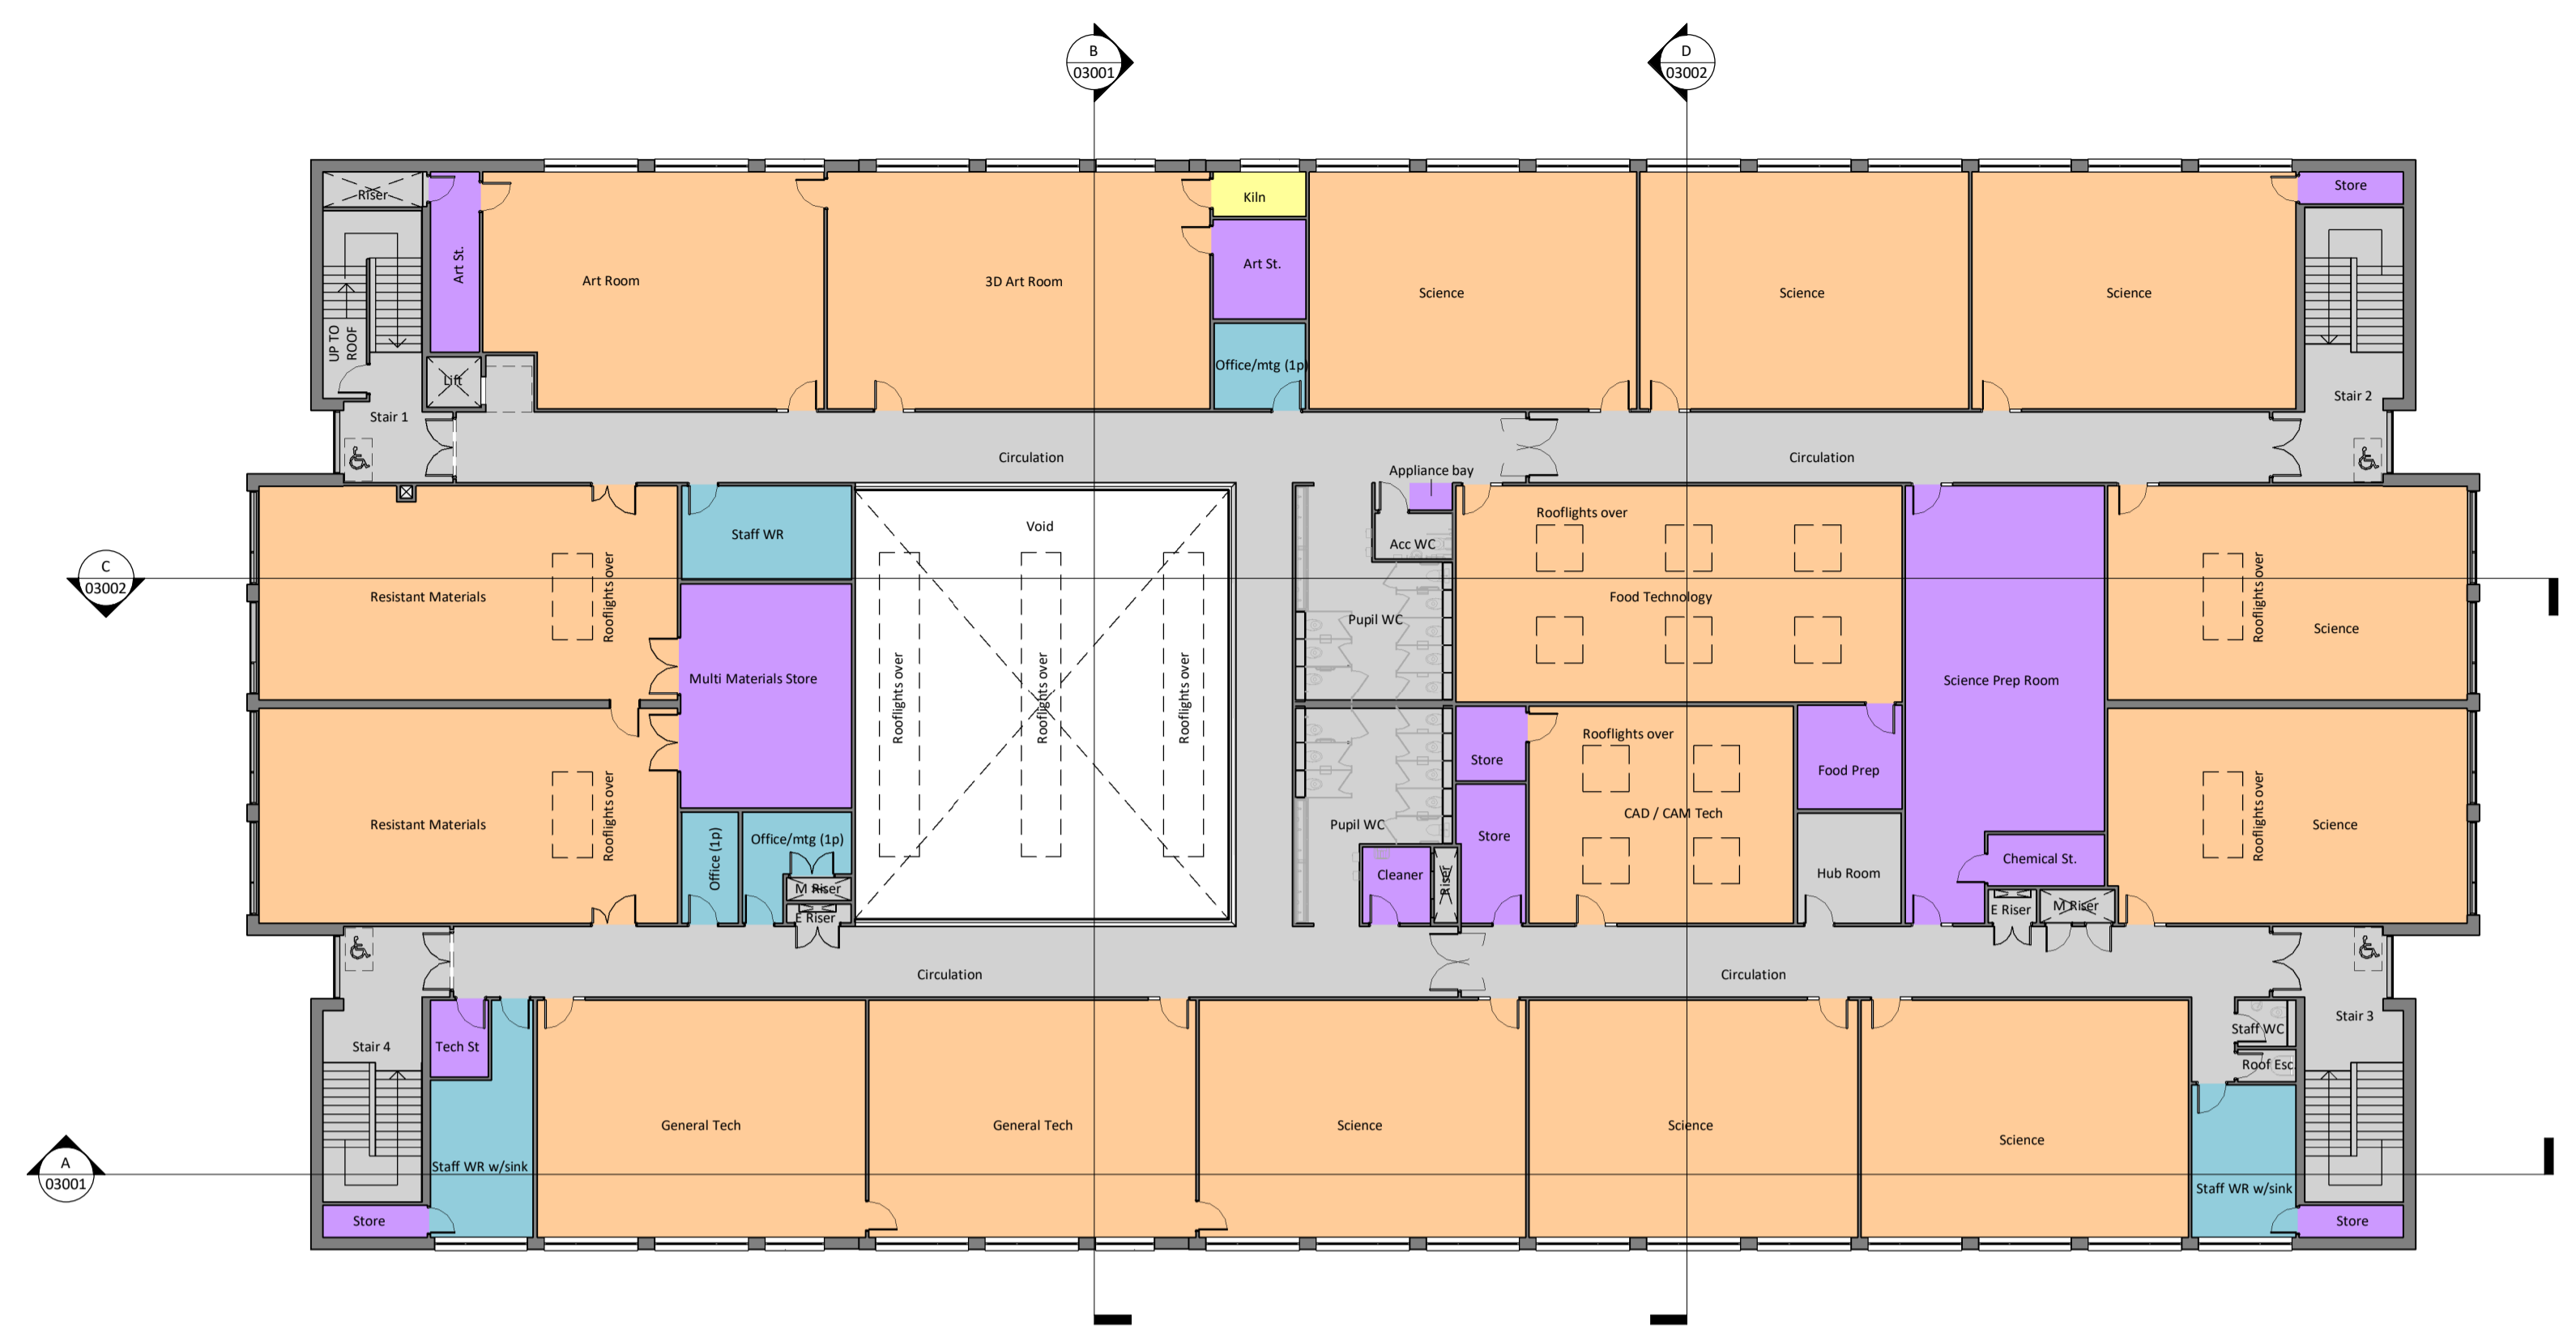
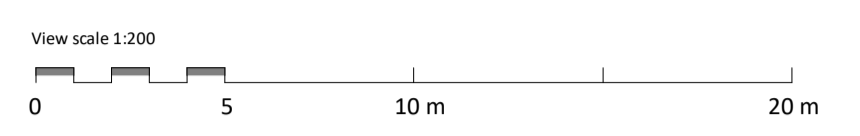


Responsibility is not accepted for errors made by others in scaling from this drawing.
All construction information should be taken from figured dimensions only.

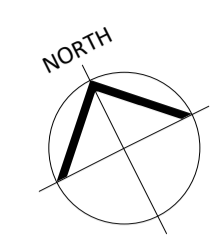

Second Floor Plan
1 : 200

KEY	
	Basic Teaching
	LRC
	Non-Net Area
	Staff & Administration
	Teaching/ Non Teaching Storage
	Void

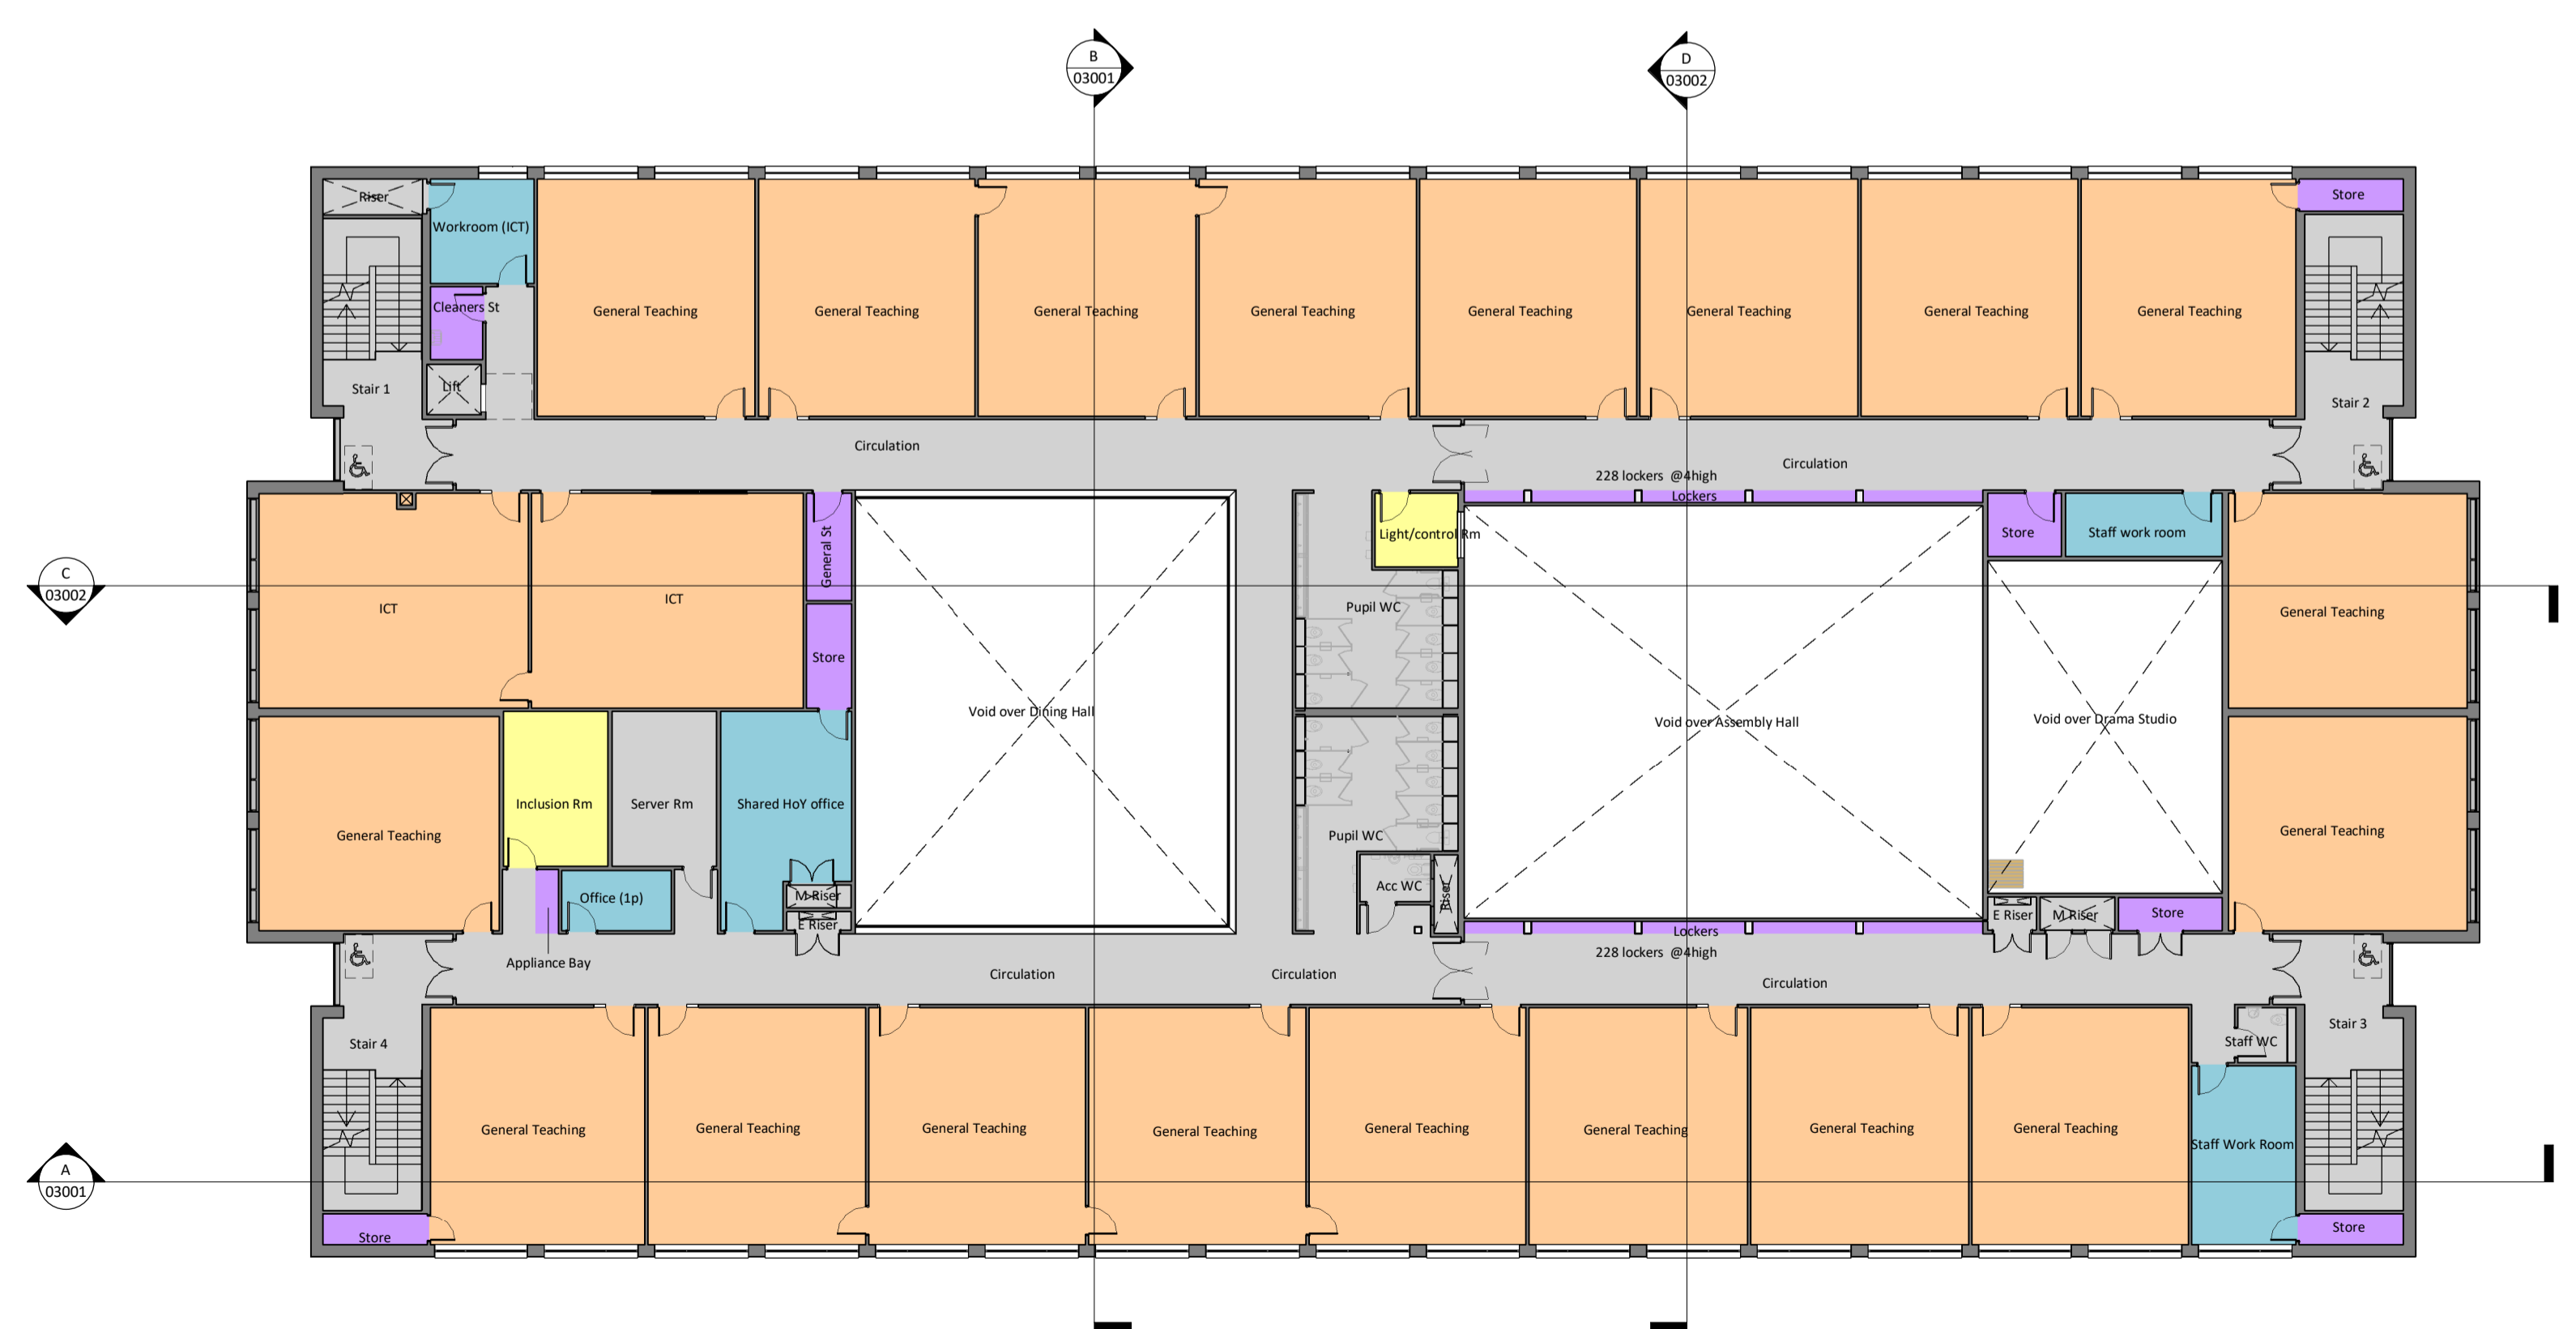

First Floor Plan
1 : 200

PL	P29	27/04/18	Issued for Planning
PL	P1	18/03/18	Draft Planning submission

STATUS	REV	DATE	DESCRIPTION	REVISED BY
CLIENT				FR
KIER CONSTRUCTION				CHECKED BY
				SB
				ORIGINATOR NO
				151436



STRIDE TREGLOWN
www.stridetreglow.com © Stride Treglow Limited 2017

PROJECT
DEER PARK SCHOOL
Wildern Academy Trust
Woodhouse Lane
Botley

DRAWING TITLE
Main Building - First and Second Floor Plans

SUITABILITY STATUS PL : PLANNING	SCALE 1 : 200 @ A1
-------------------------------------	-----------------------

DRAWING NUMBER 151436-STL-01-ZZ-DR-A-ZZZZ-01002	REVISION P29
--	-----------------