


Sports Hall - External View 1 - NTS



Sports Hall & Main Building- External View 2 - NTS

Responsibility is not accepted for errors made by others in scaling from this drawing. All construction information should be taken from figured dimensions only.										
0mm		50mm						100mm		

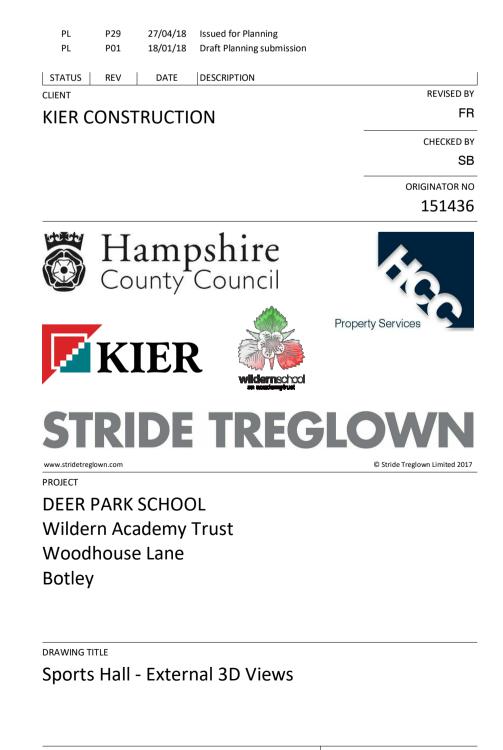

SUITABILITY STATUS	
PL : PLANNING	

scale NTS @ A1

DRAWING NUMBER 151436-STL-00-ZZ-DR-A-ZZZZ-06003